
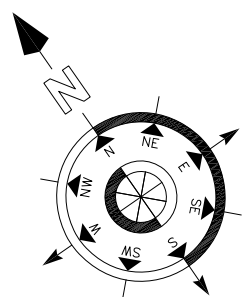


2 GROUND FLOOR PLAN
 SCALE: 1/8"=1'-0" (approx.)
 AREA: 68 S.F.

**ZIMAN DEVELOPMENT
 NEW RESIDENCE**



177b LONG BEACH BLVD.
 BLOCK: 20.173 LOT: 2
 LONG BEACH TOWNSHIP
 OCEAN COUNTY, NJ

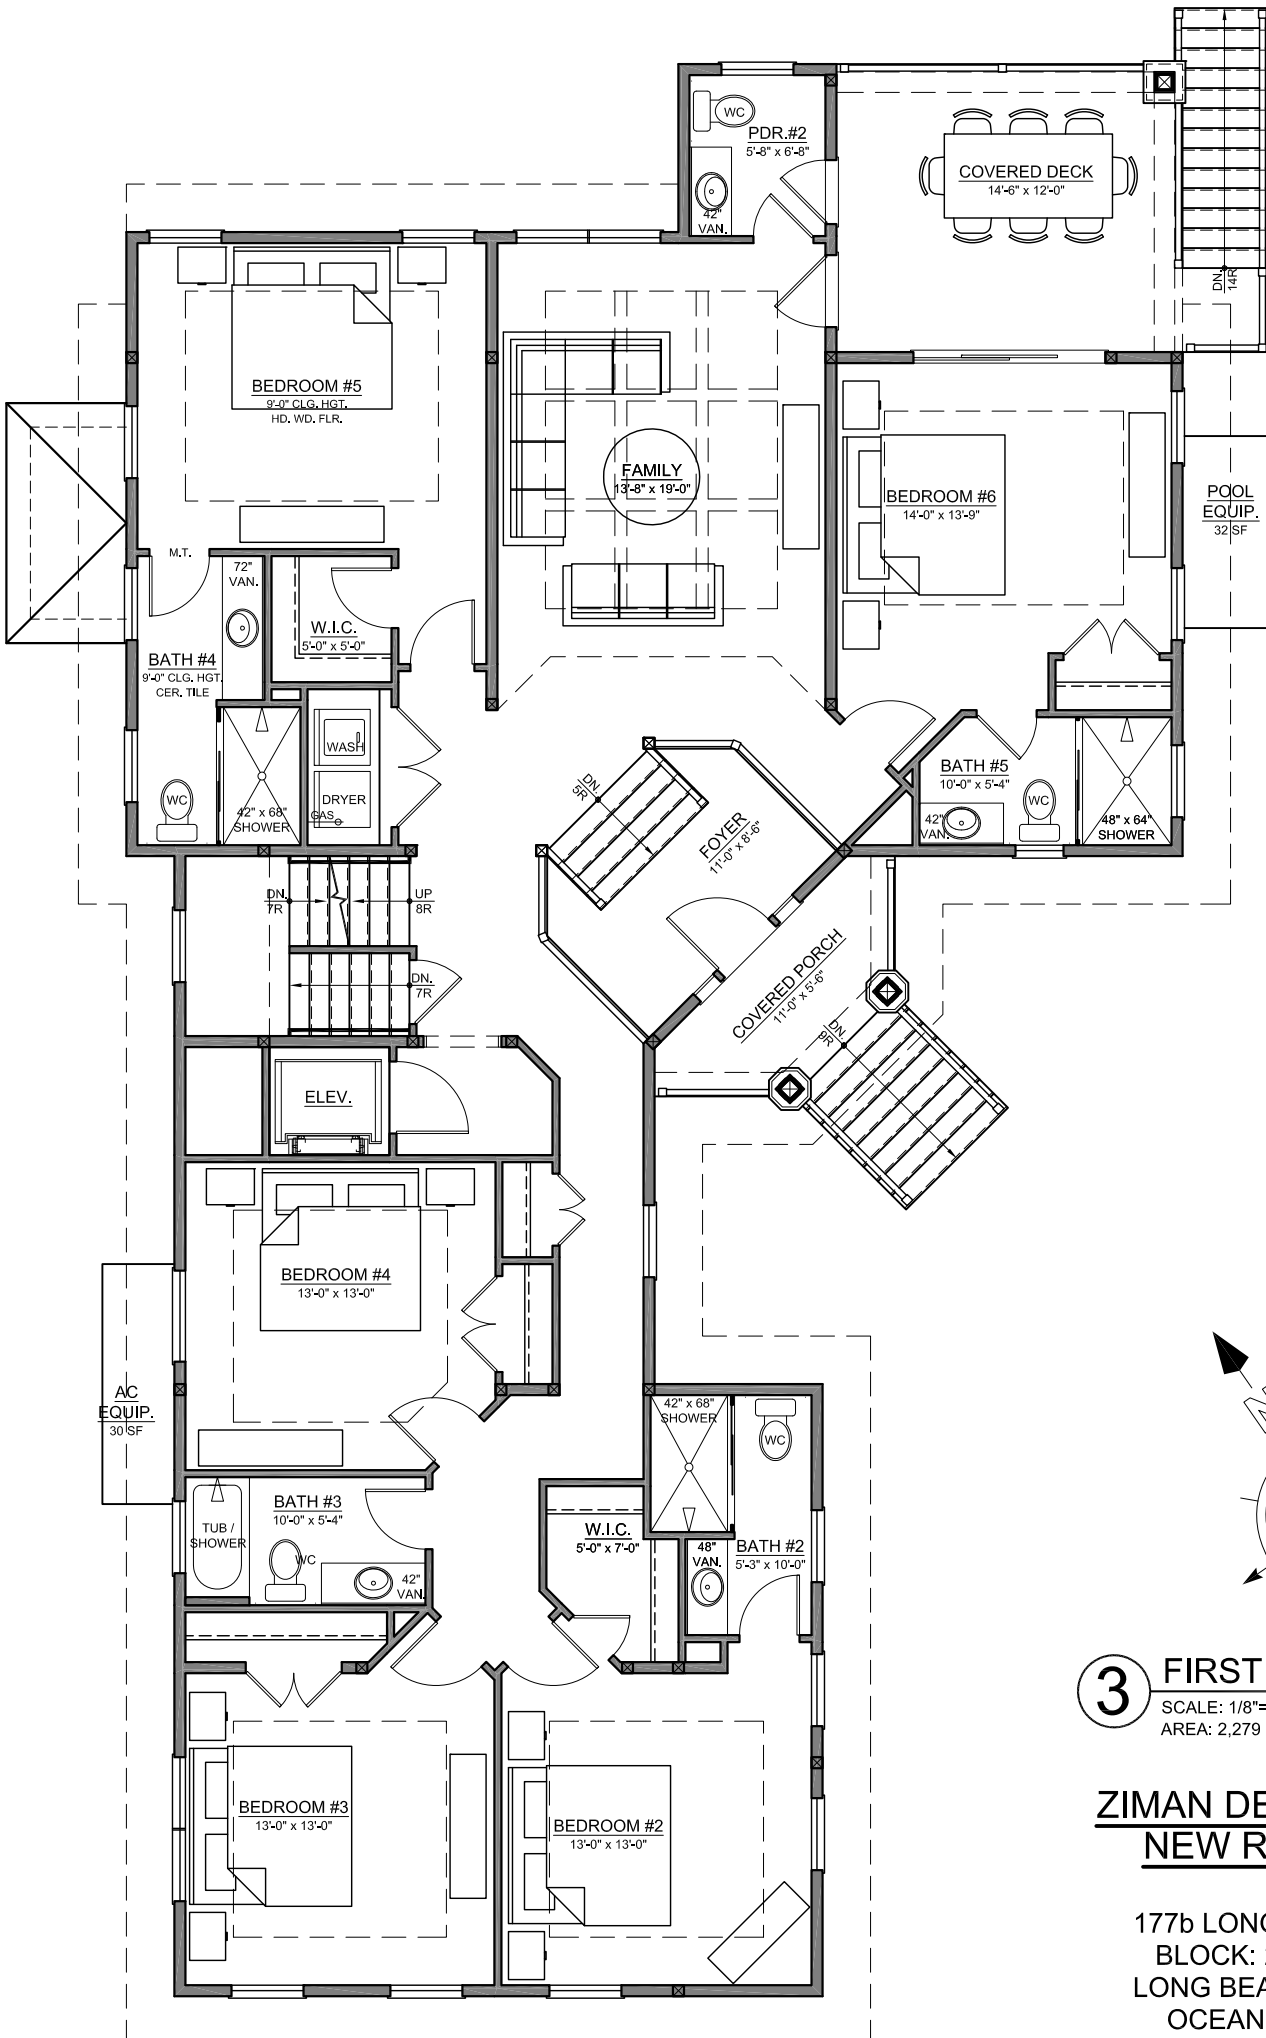

3 **FIRST FLOOR PLAN**
 SCALE: 1/8"=1'-0" (approx.)
 AREA: 2,279 S.F.

ZIMAN DEVELOPMENT
NEW RESIDENCE



177b LONG BEACH BLVD.
 BLOCK: 20.173 LOT: 2
 LONG BEACH TOWNSHIP
 OCEAN COUNTY, NJ

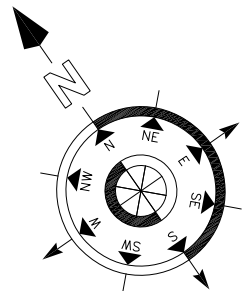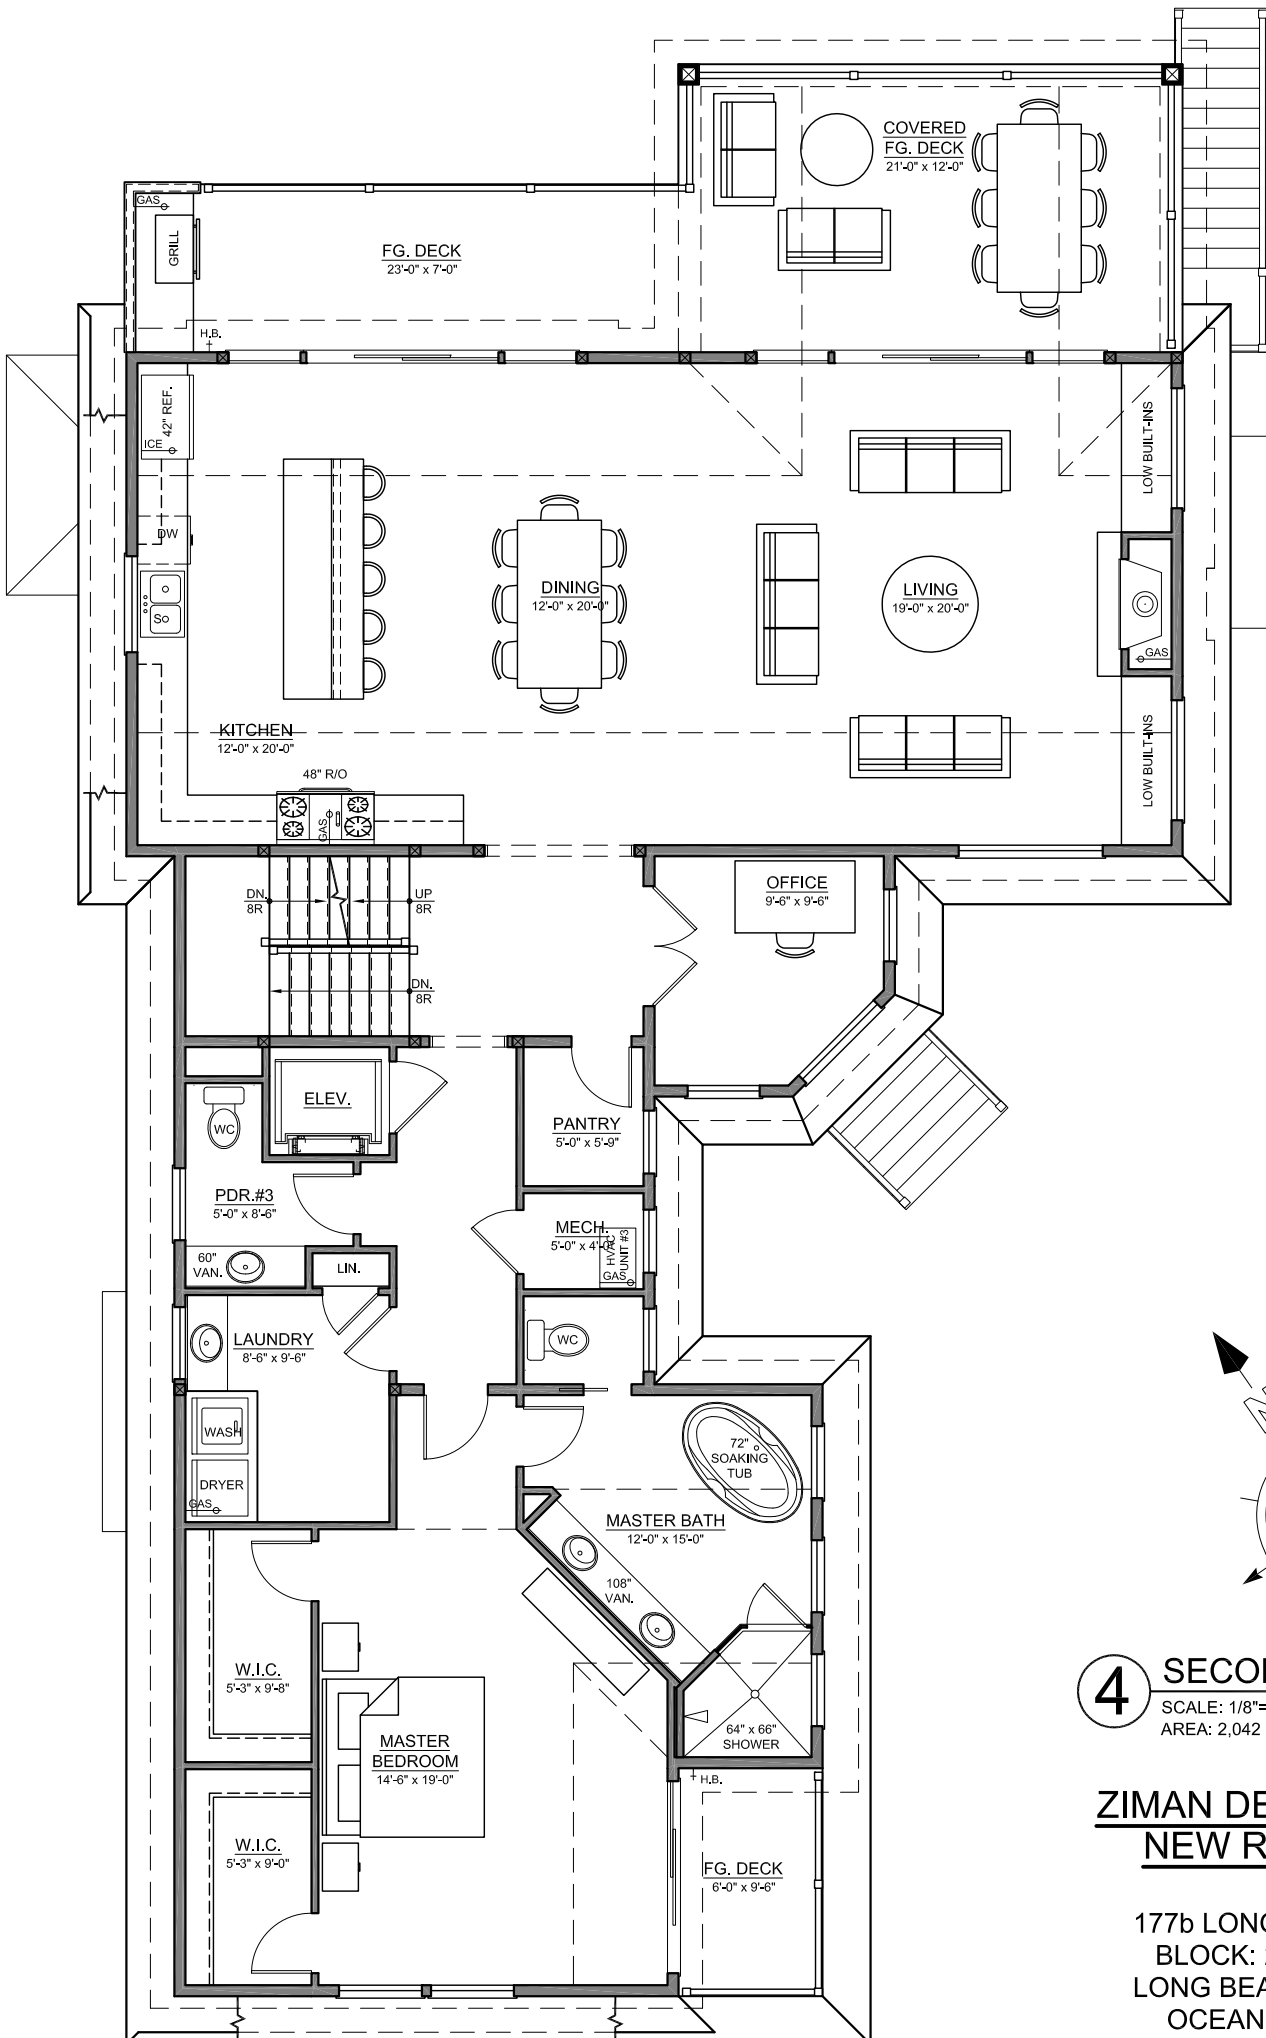

4 SECOND FLOOR PLAN
 SCALE: 1/8"=1'-0" (approx.)
 AREA: 2,042 S.F.

**ZIMAN DEVELOPMENT
 NEW RESIDENCE**

177b LONG BEACH BLVD.
 BLOCK: 20.173 LOT: 2
 LONG BEACH TOWNSHIP
 OCEAN COUNTY, NJ

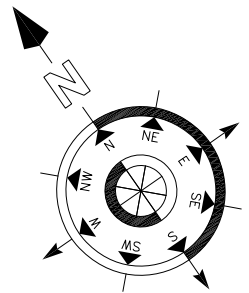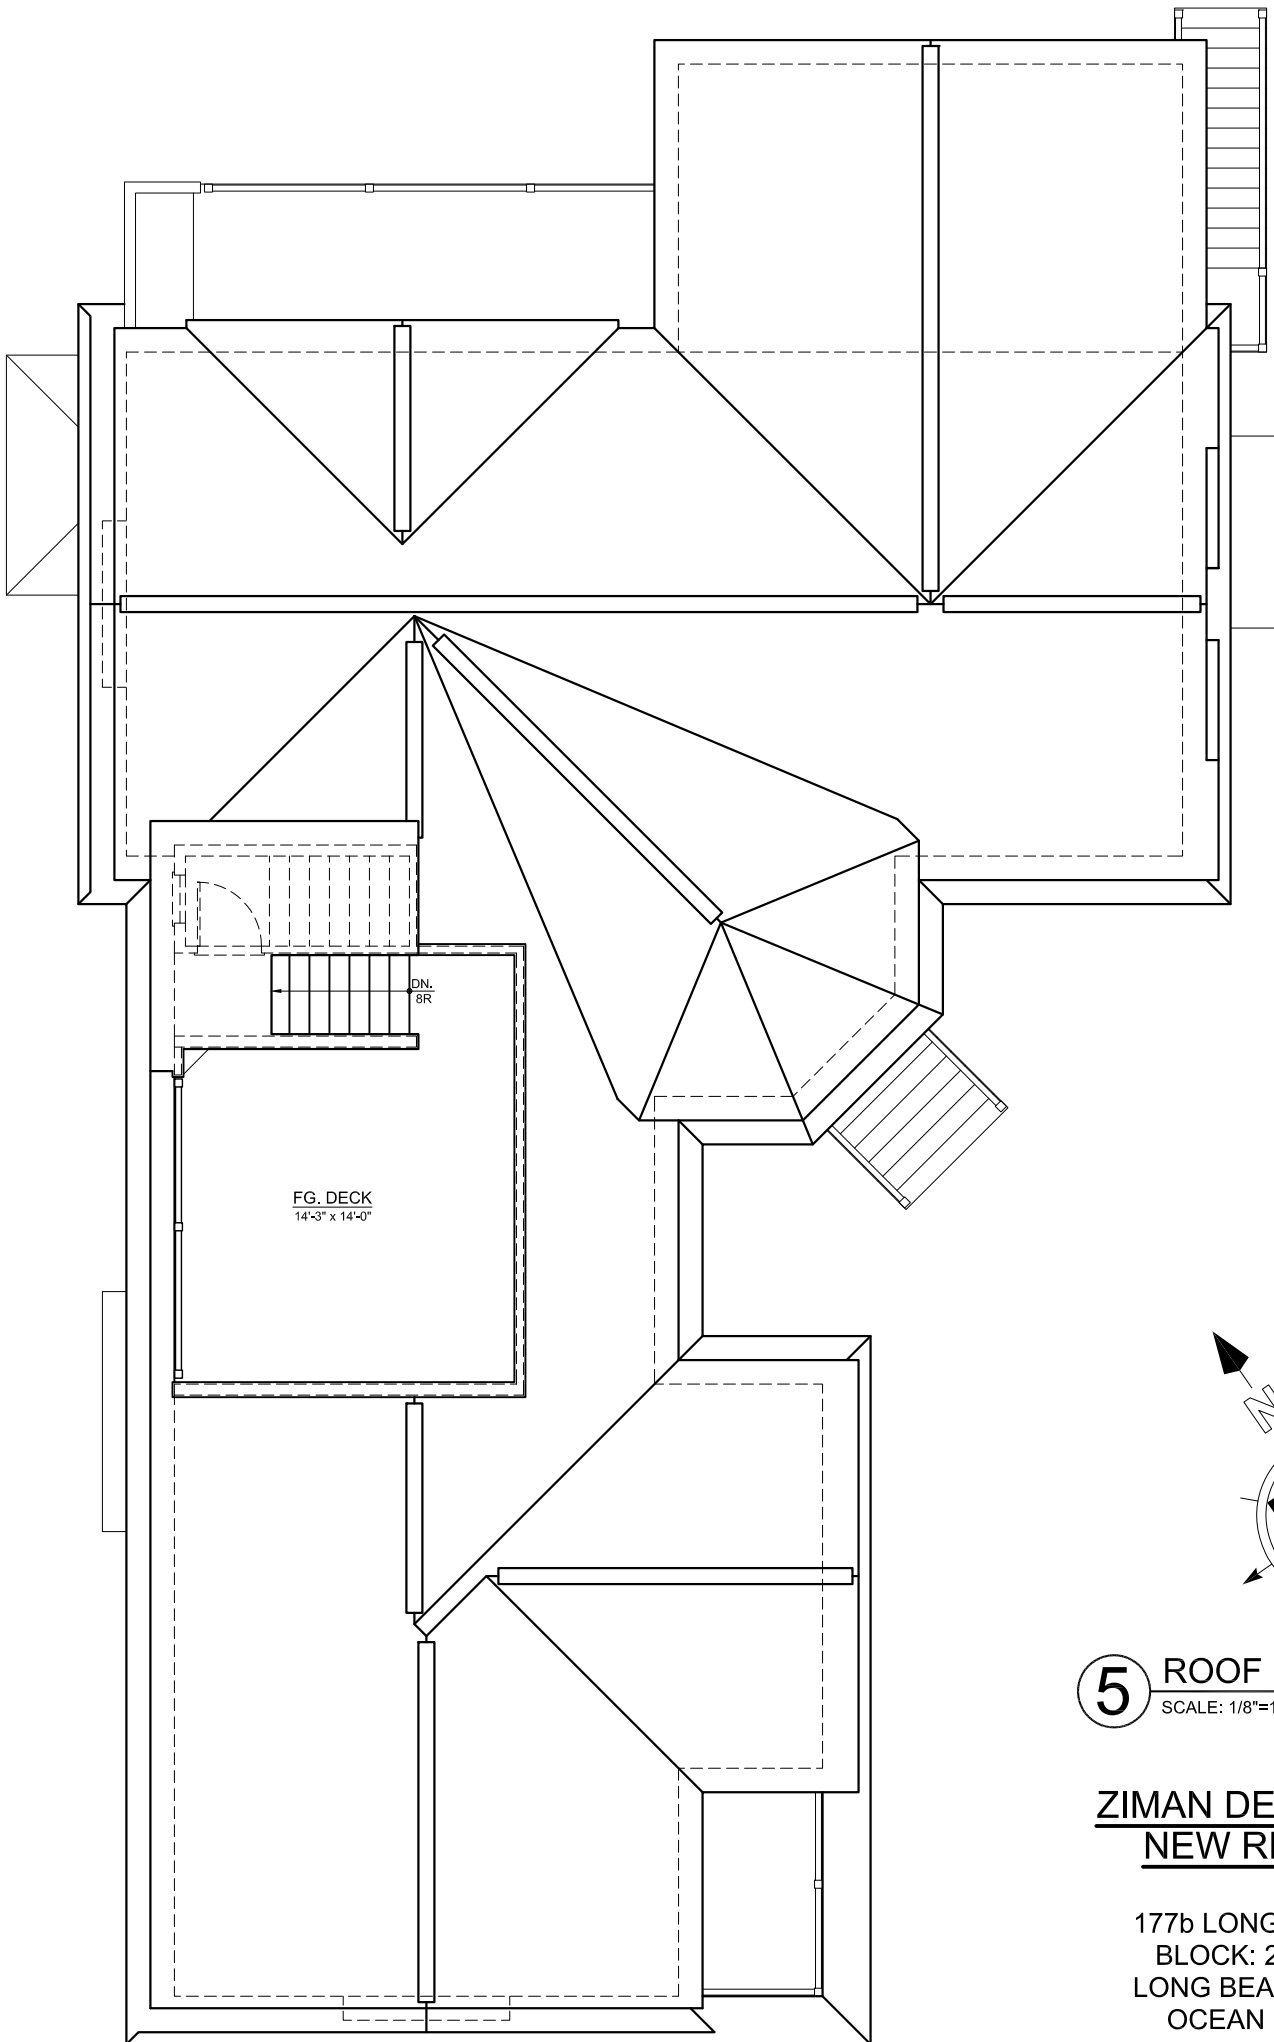

5 ROOF PLAN
 SCALE: 1/8"=1'-0" (approx.)

**ZIMAN DEVELOPMENT
 NEW RESIDENCE**

177b LONG BEACH BLVD.
 BLOCK: 20.173 LOT: 2
 LONG BEACH TOWNSHIP
 OCEAN COUNTY, NJ